

Madison, Wisconsin

INDEX OF SHEETS

SHEET NO. 1-2 POND DETAIL PLANS

# CITY OF MADISON

## CITY ENGINEERING DIVISION

### DEPARTMENT OF PUBLIC WORKS

# PLAN OF PROPOSED IMPROVEMENT

## WOODS FARM STORM WATER MANAGEMENT PHASE 1


CITY PROJECT NO. 11703  
CITY CONTRACT NO. 8059  
MUNIS NO. 11703

PUBLIC IMPROVEMENT PROJECT APPROVED

OCTOBER 17, 2017

BY THE COMMON COUNCIL OF MADISON, WISCONSIN

PUBLIC IMPROVEMENT DESIGN APPROVED BY:

 11/3/17  
City Engineer Date

PONDS DESIGNED BY:


### SEE INDIVIDUAL SHEETS

PLOT SCALE:



PLOT NAME:






REV. DATE:

ORIGINATOR: CITY OF MADISON, STREETS DIVISION

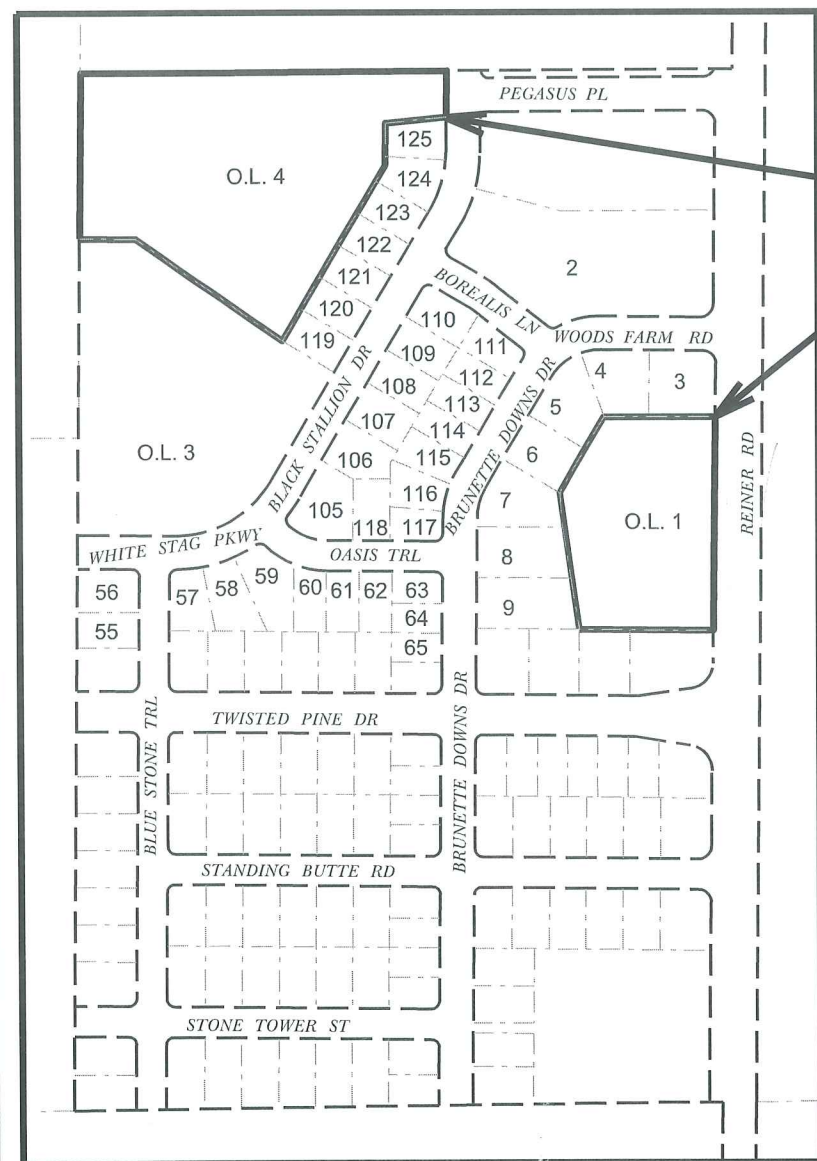

PROJECT LOCATION

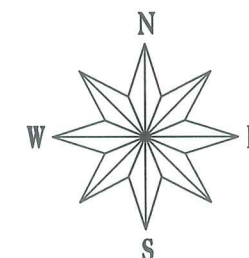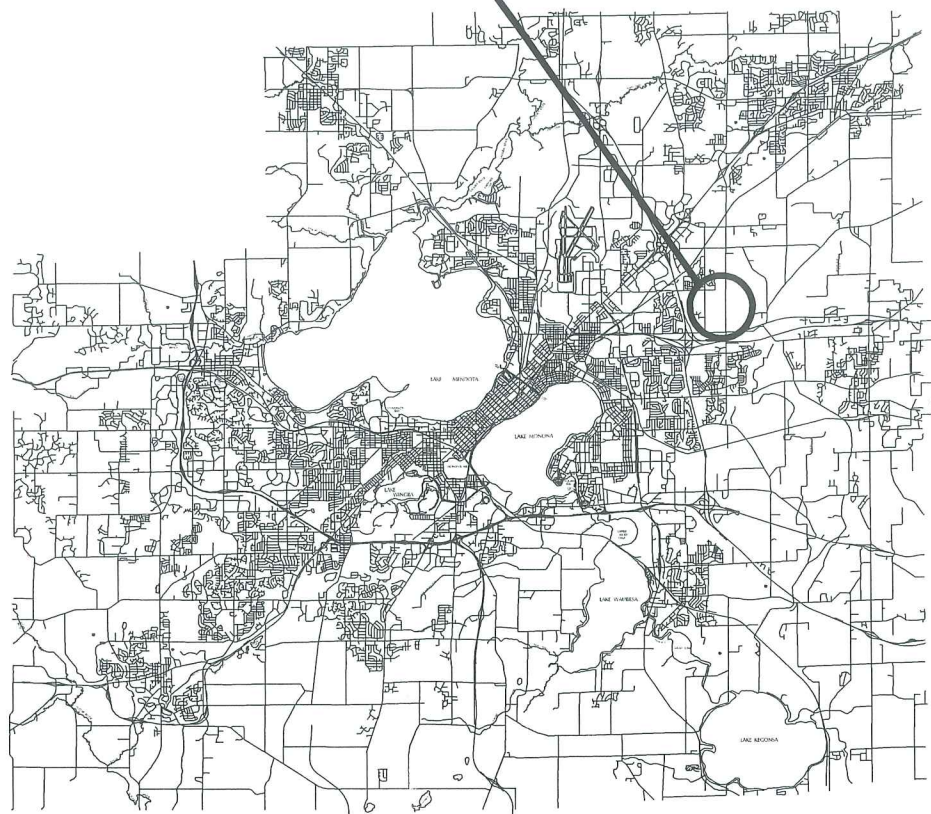

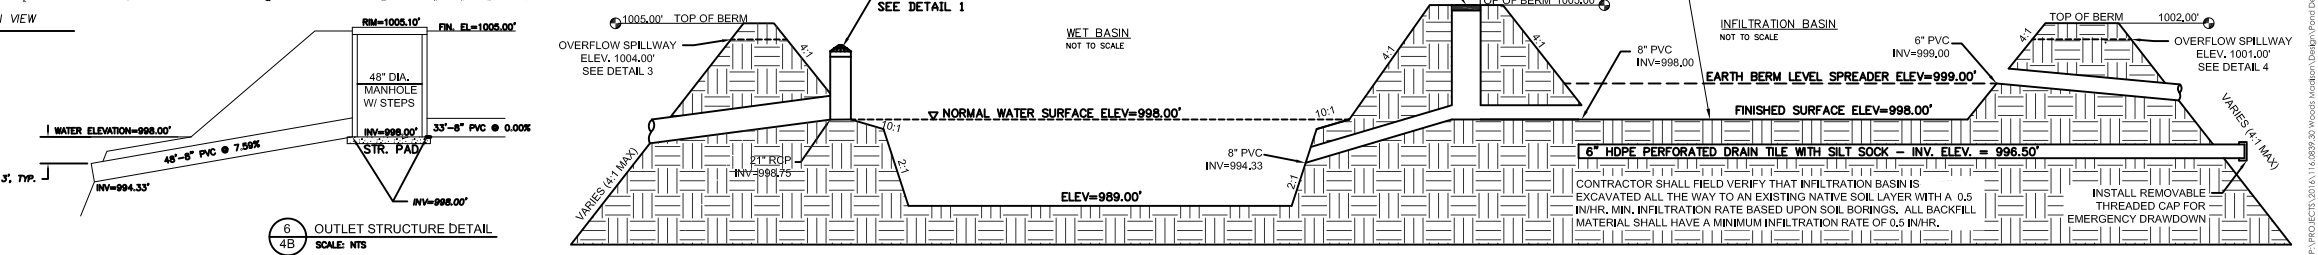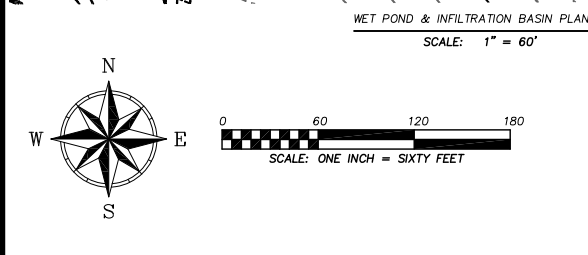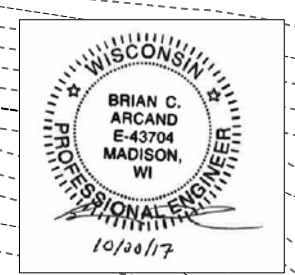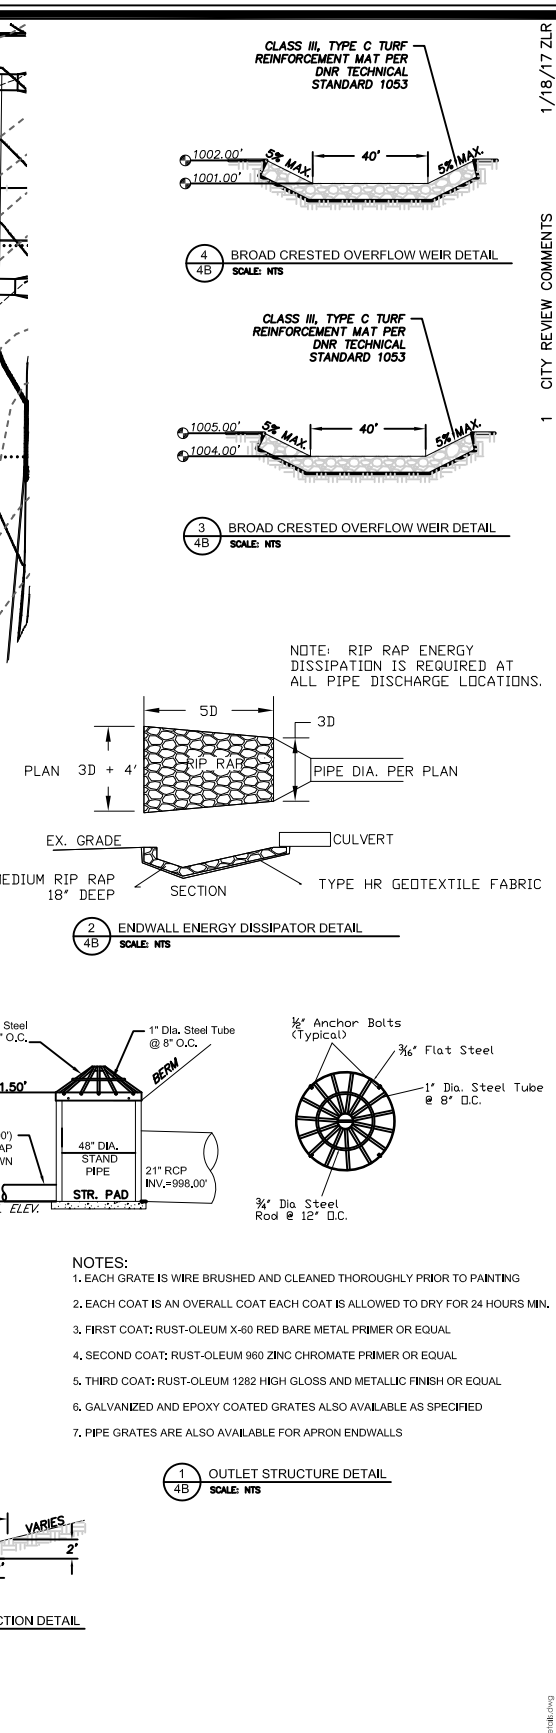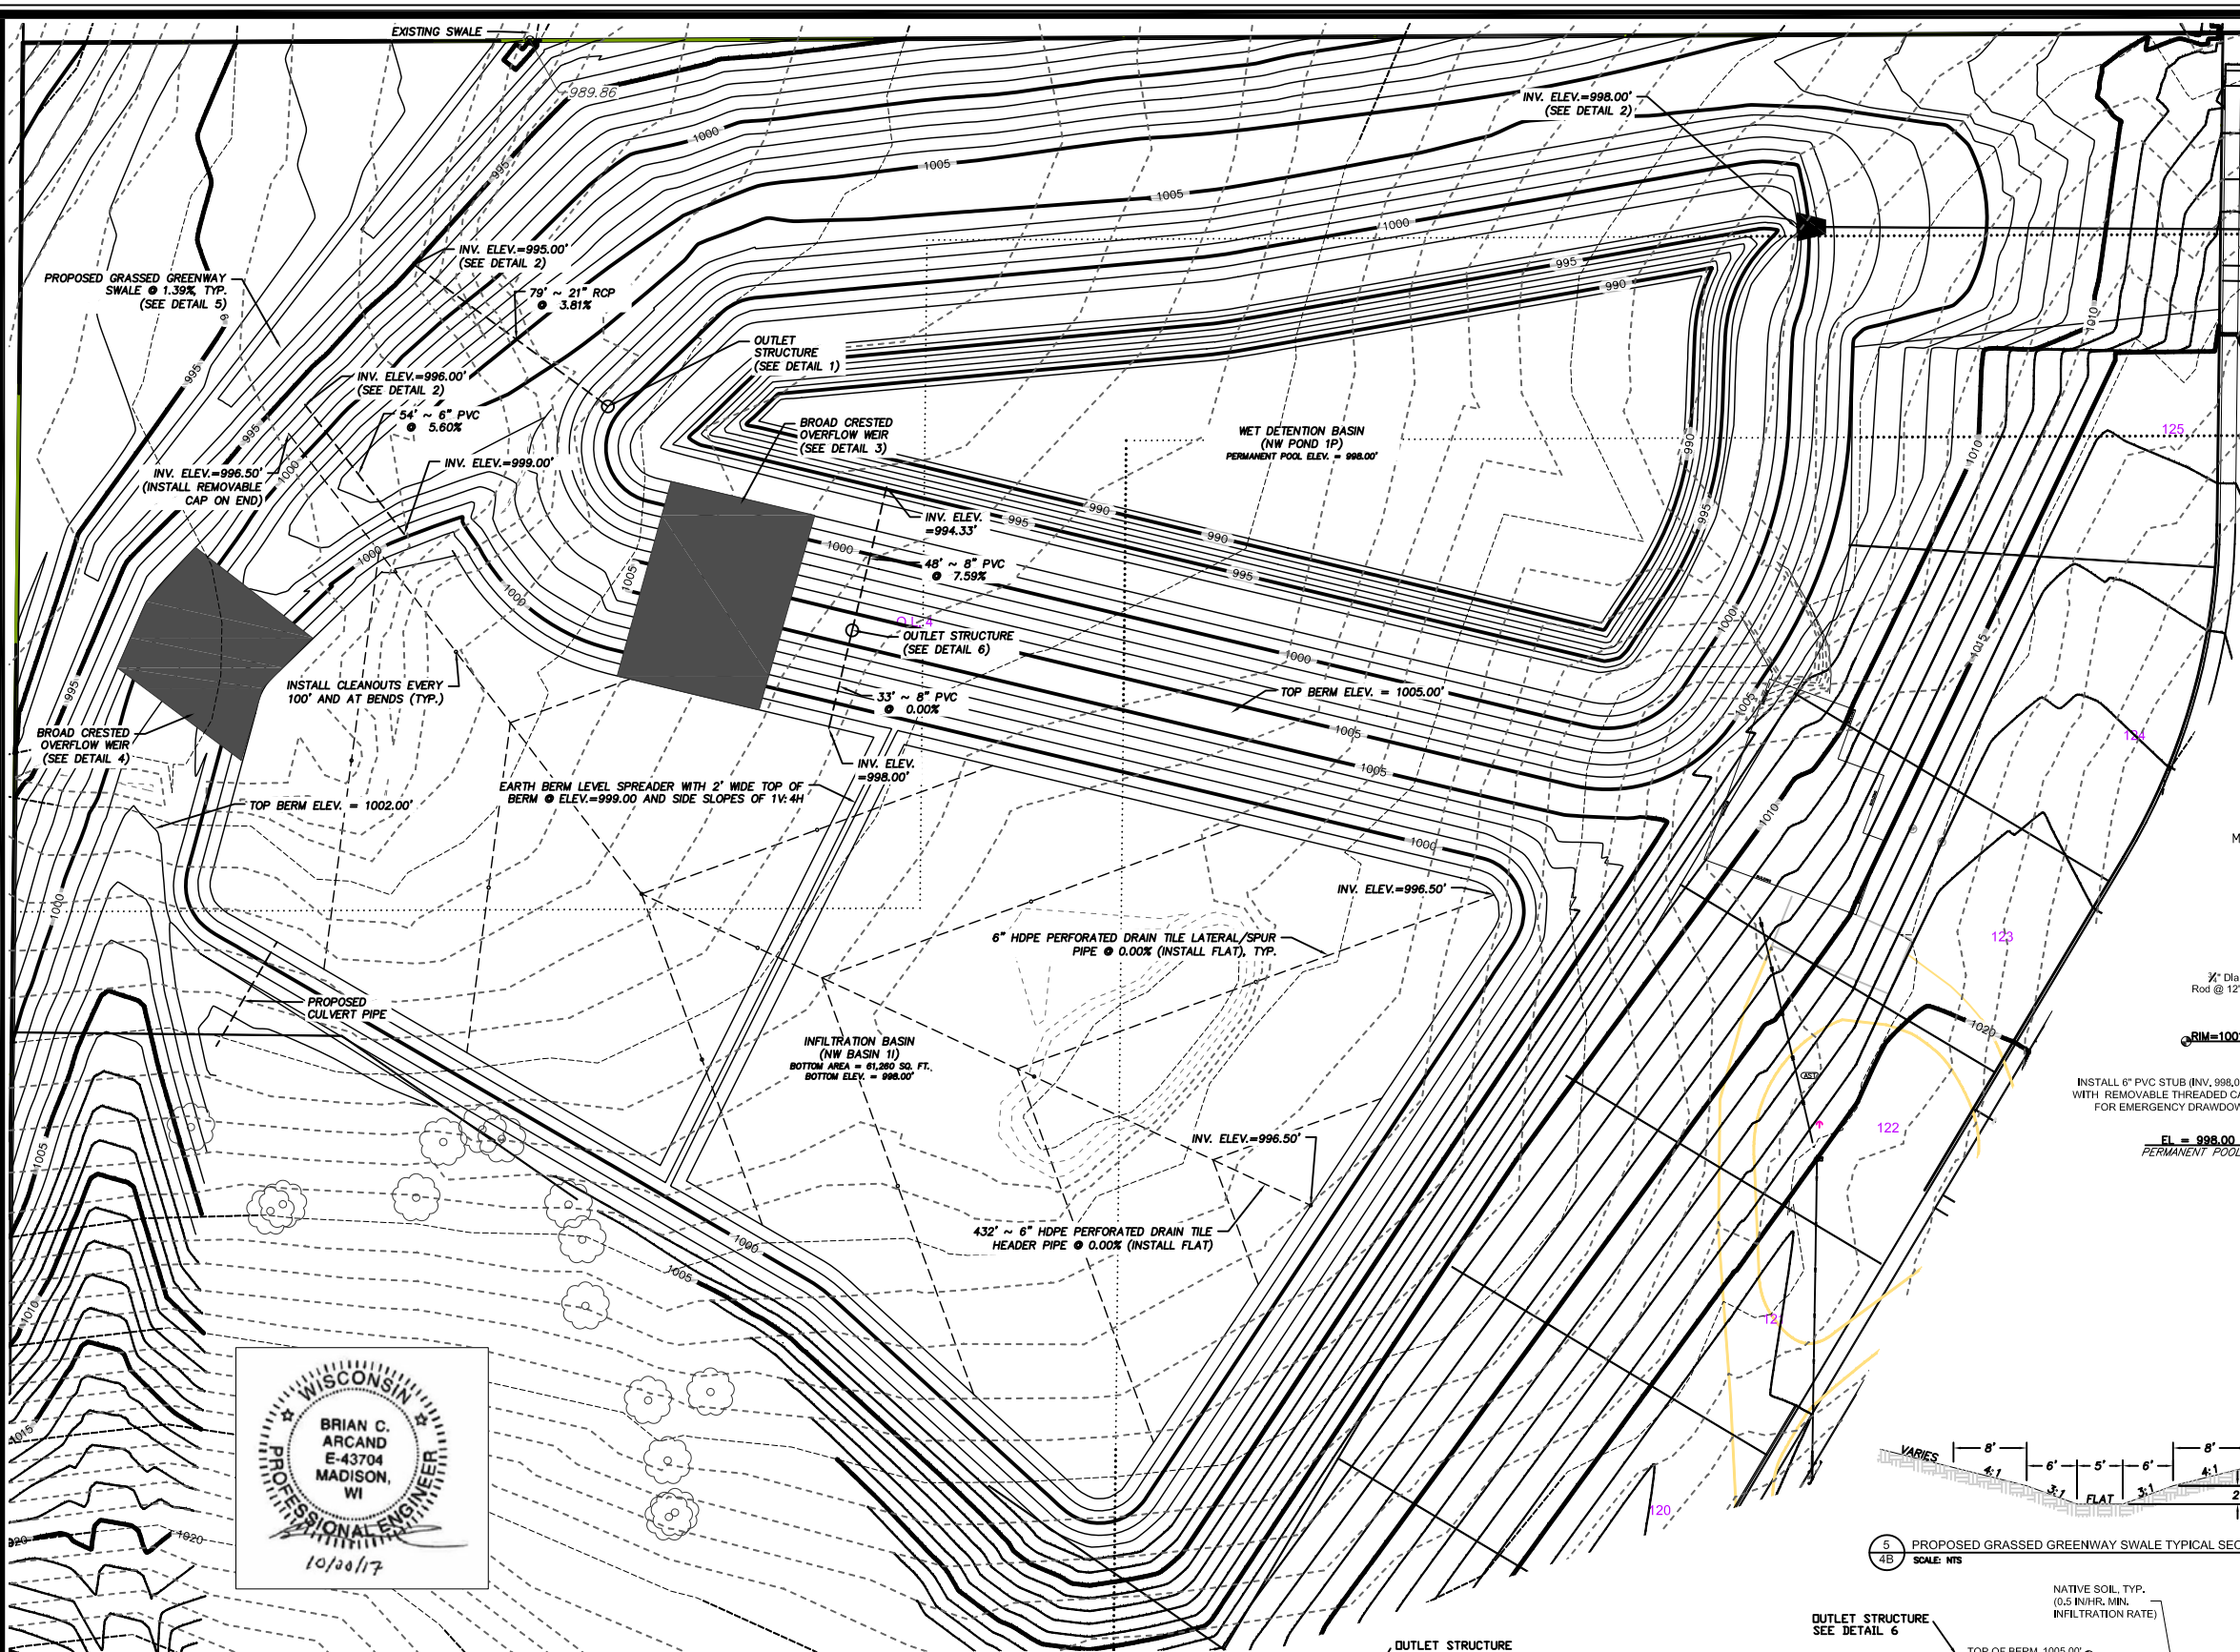

1	CITY REVIEW COMMENTS	1/18/17 ZLR
2	REVISED LAYOUT	3/1/17 ZLR
3	CITY REVIEW COMMENTS	5/12/17 ZLR
4	CARPC REVIEW COMMENTS	8/30/17 BCA
5	BERM WIDTH AND GRADES	10/11/17 BCA
MARK	REVISION	DATE BY
Engineer: BCA	Checked By: MLC	NOTED
Technician: TECH	Date: 12-21-2016	Field Bk:
Project No: 116.0839.30		SHEET 1





WOODS FARM SUBDIVISION  
POND DETAIL SHEET - POND 1P

CITY OF MADISON, DANE COUNTY, WI

5010 VOGES ROAD  
MADISON, WISCONSIN 53718  
608-838-0444 | www.snyder-associates.com

**SNYDER & ASSOCIATES, INC.**

Project No: 116.0839.30  
SHEET 1

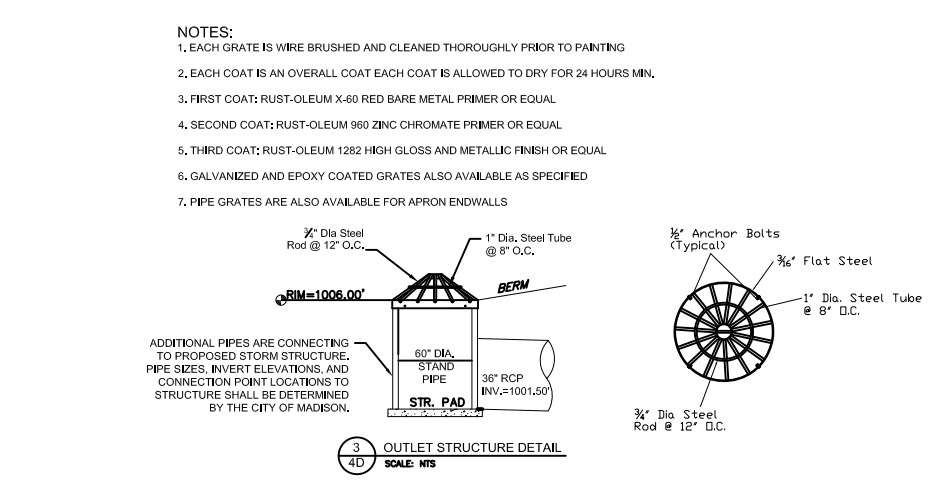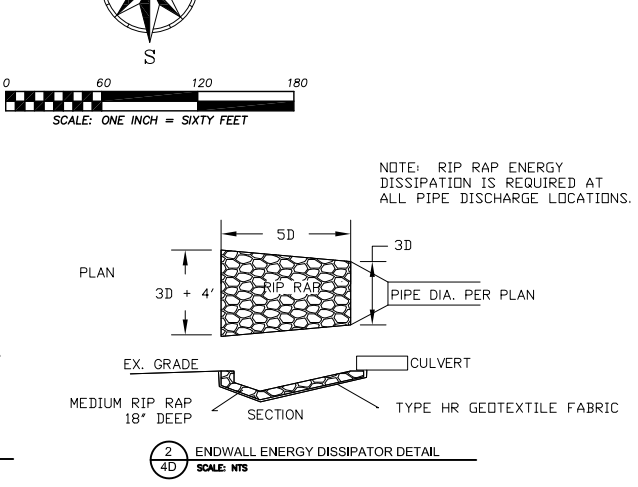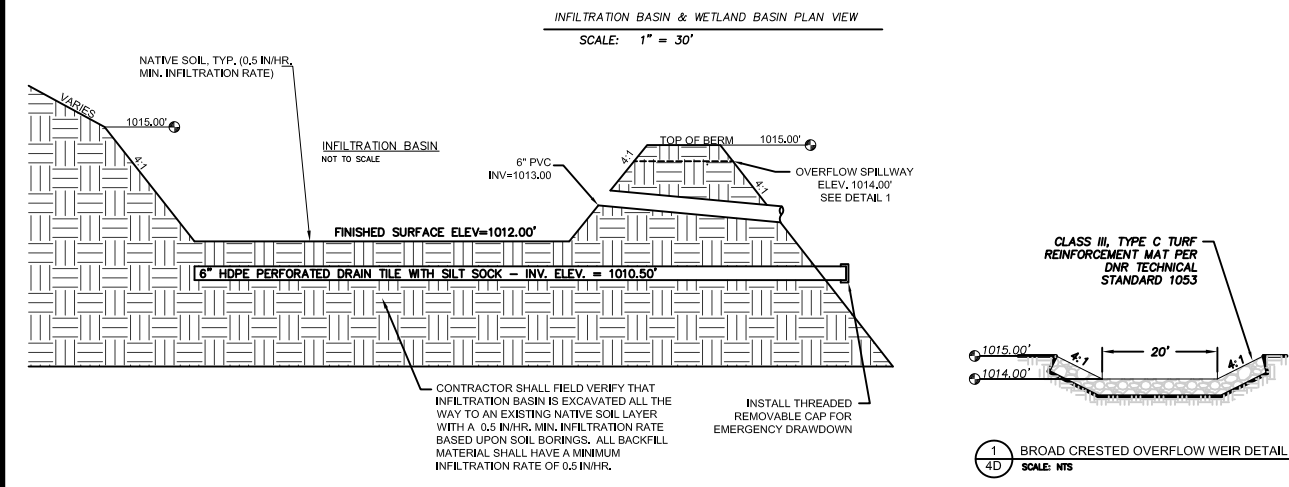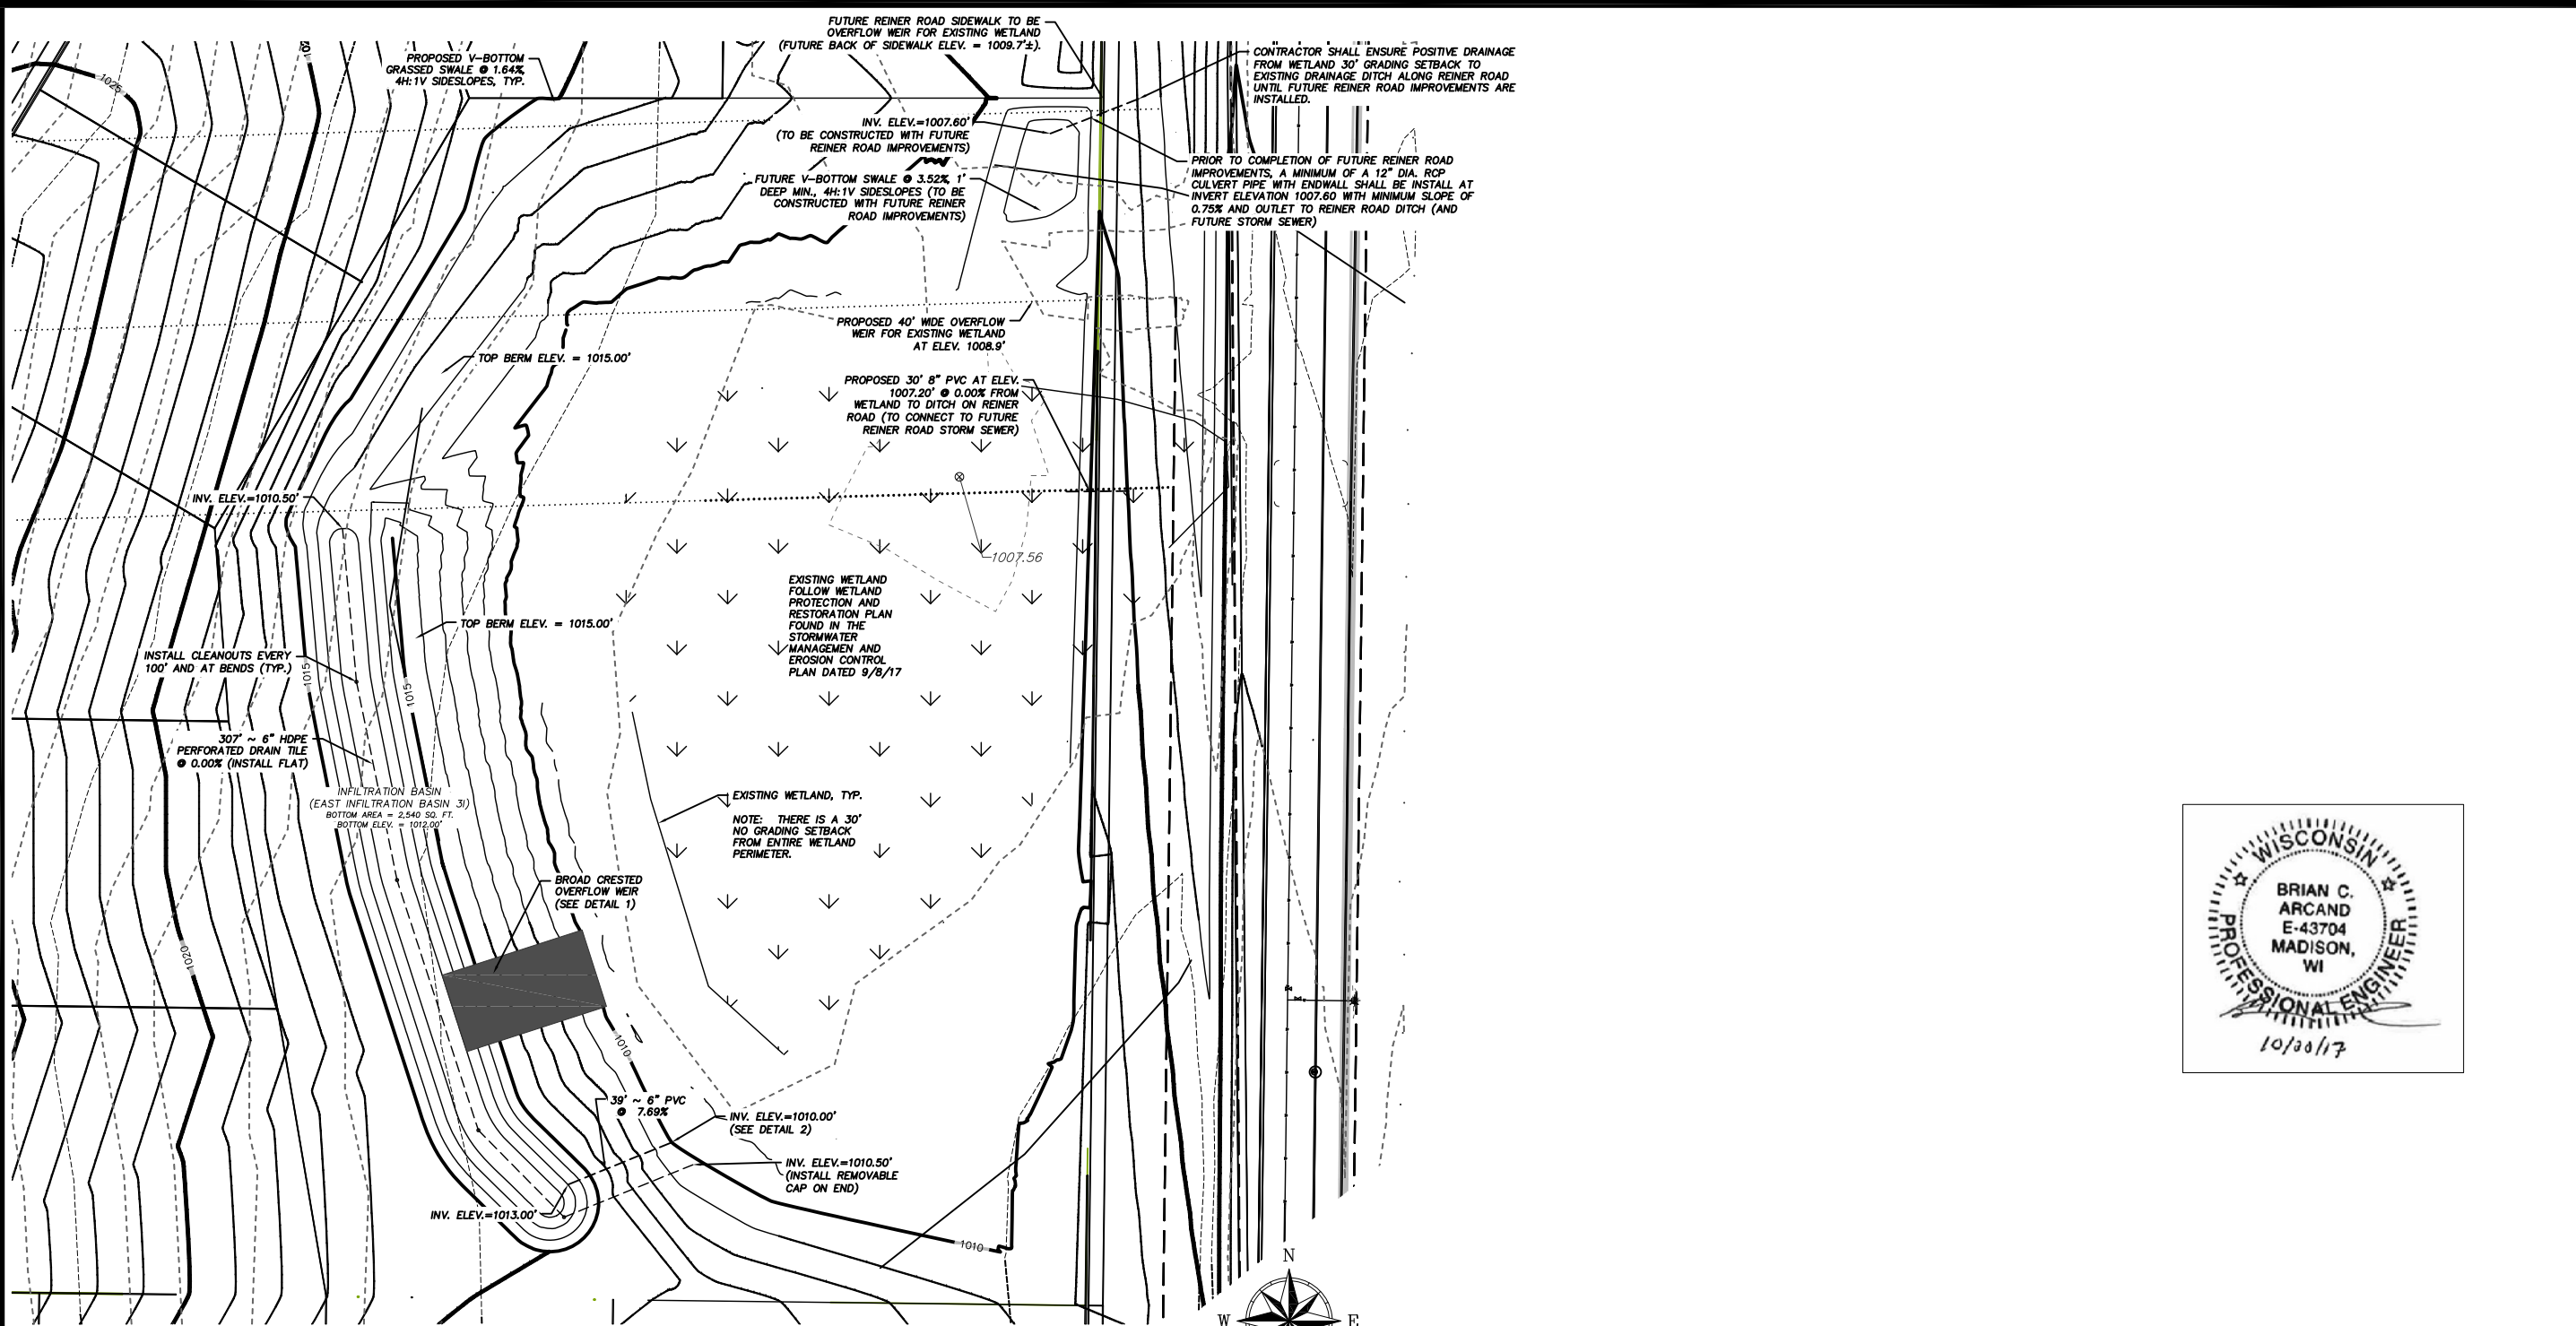

1	CITY REVIEW COMMENTS	1/18/17 ZLR
2	REVISED LAYOUT	3/1/17 ZLR
3	CITY REVIEW COMMENTS	5/12/17 ZLR
4	CARPC REVIEW COMMENTS	8/22/17 BCA
5	CARPC REVIEW COMMENTS	8/30/17 BCA
MARK	REVISION	DATE BY
Engineer: BCA	Checked By: MLC	Scale: NOTED
Technician: TECH	Date: 12-21-2016	Field Bk: Pg:
Project No: 116.0839.30		SHEET 2

**WOODS FARM SUBDIVISION**

POND DETAIL SHEET - BASIN 3I & INLET 4P

CITY OF MADISON, DANE COUNTY, WI

**SNYDER & ASSOCIATES, INC.**

5010 VOGES ROAD  
MADISON, WISCONSIN 53718  
608-838-0444 | www.snyder-associates.com